




PLAN MASSE

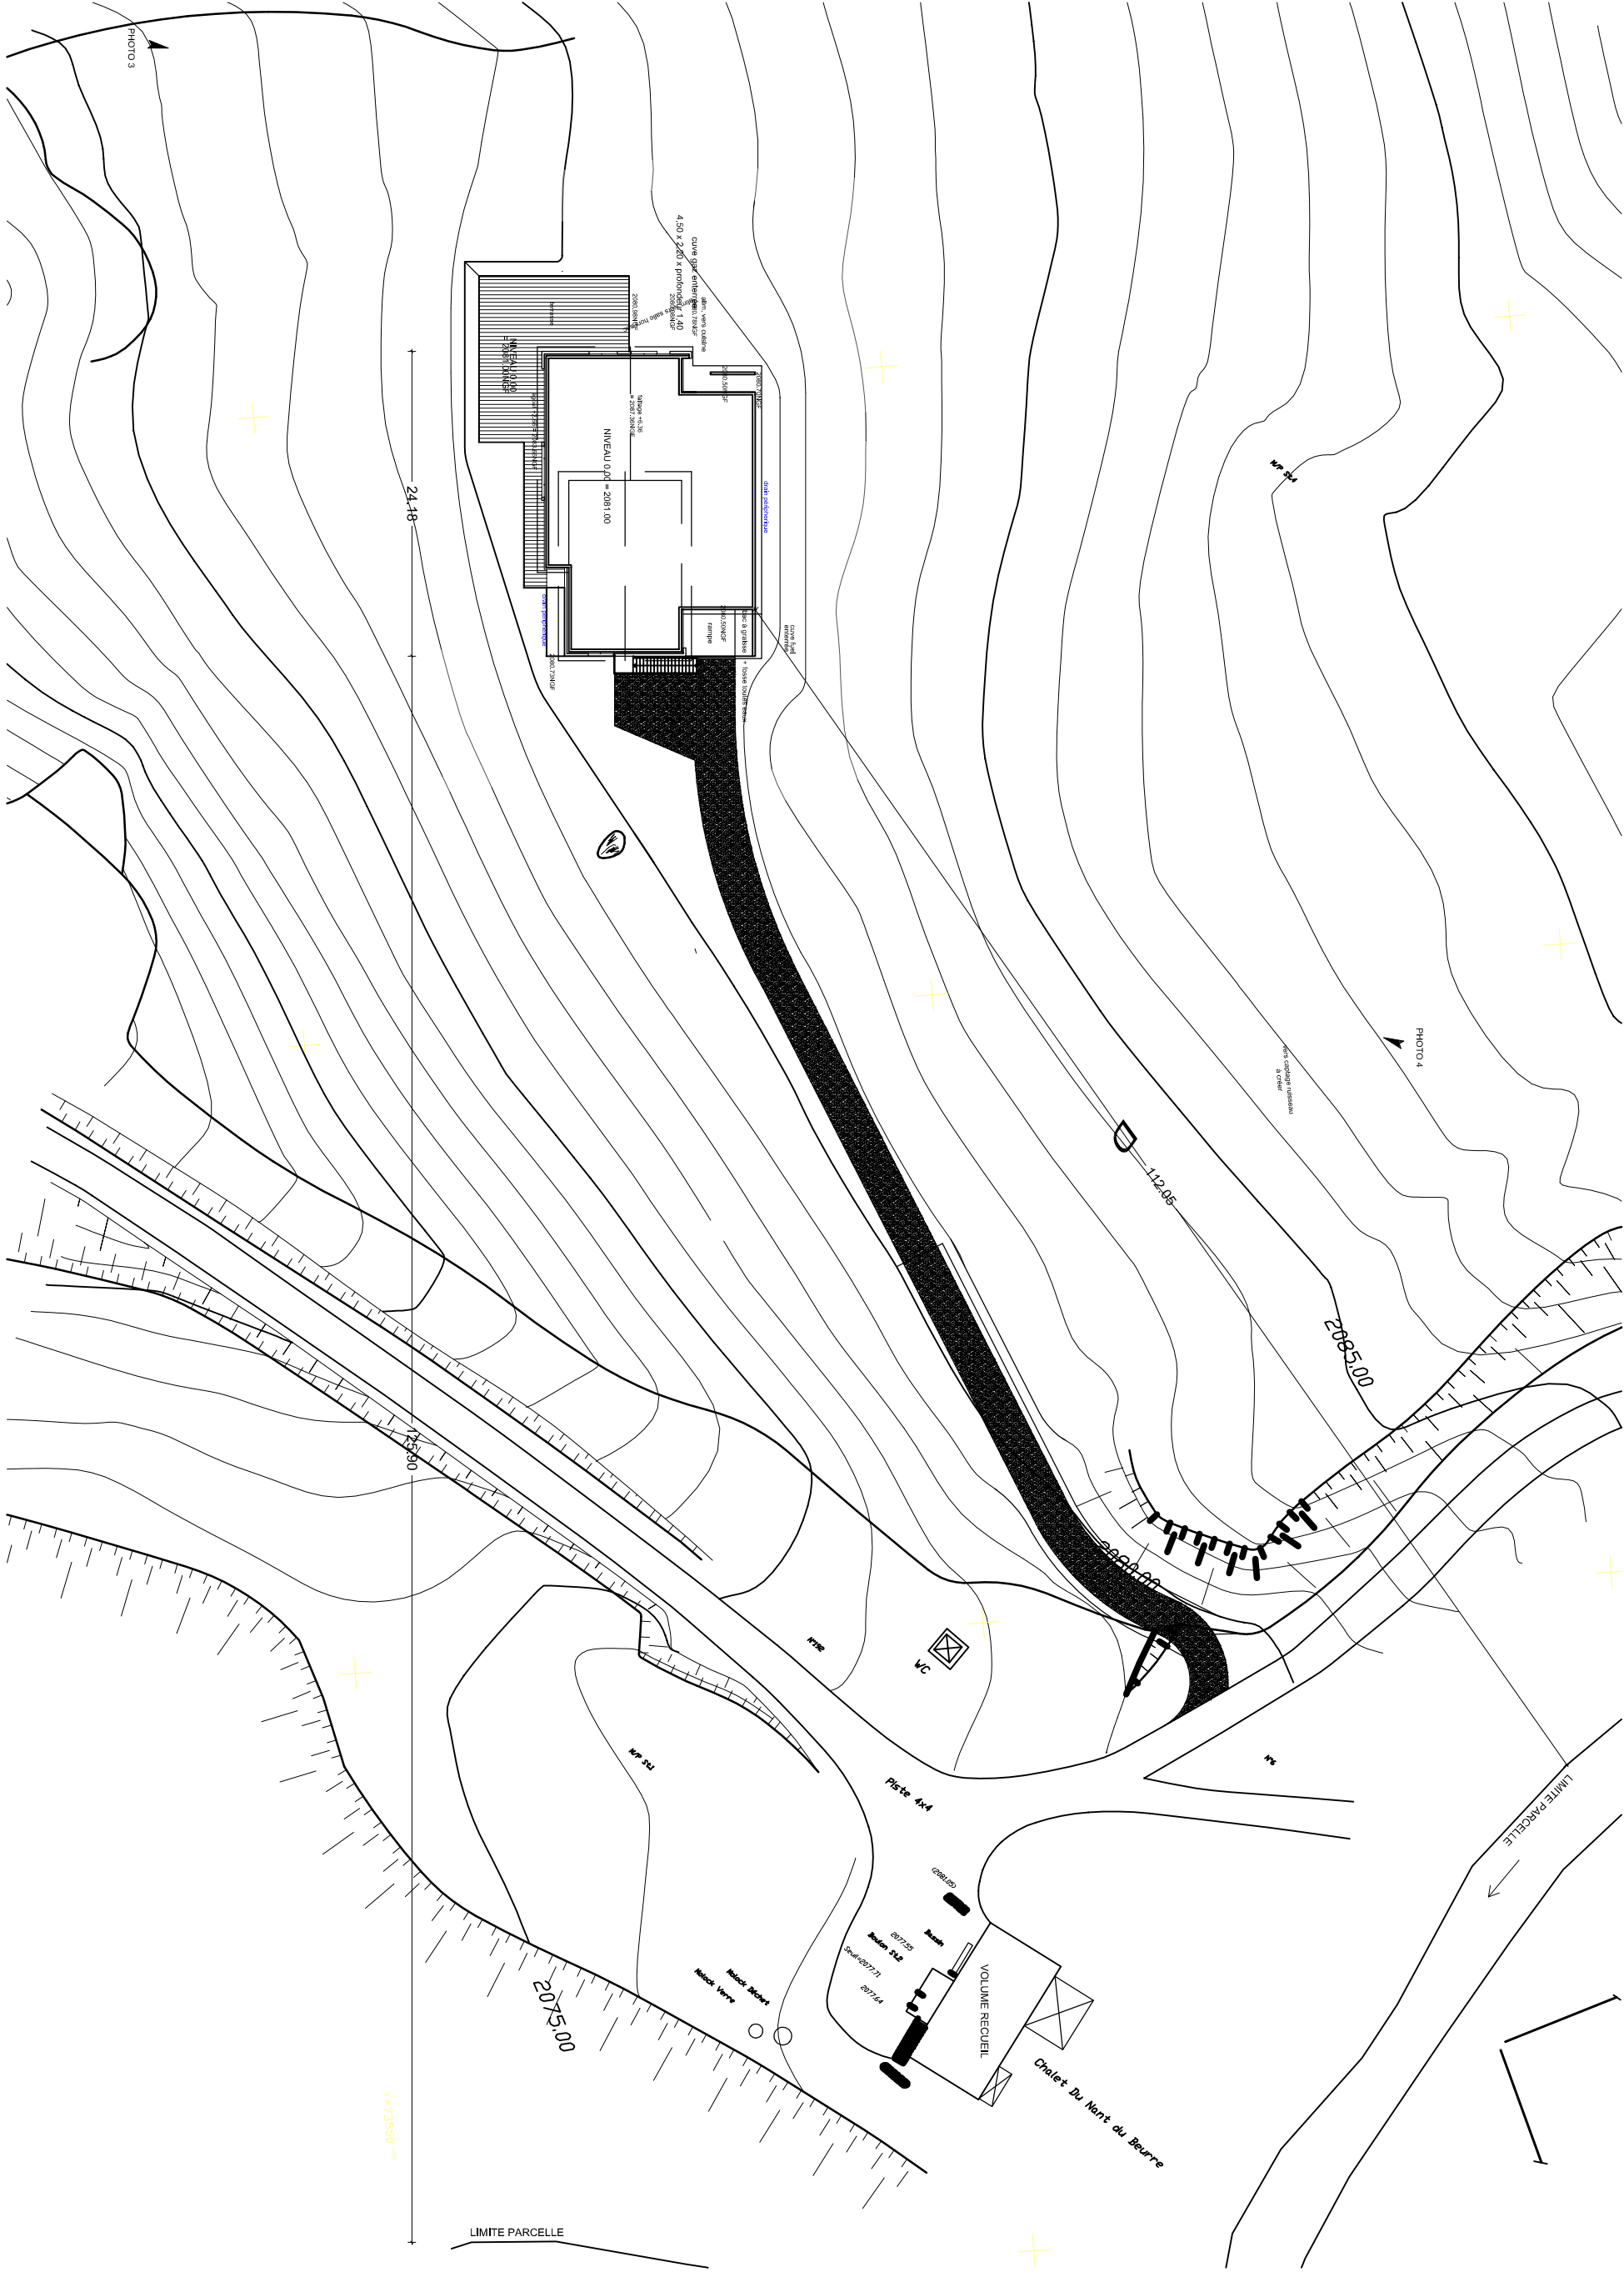

REZ DE CHAUSSEE  
ECHELLE 1/100

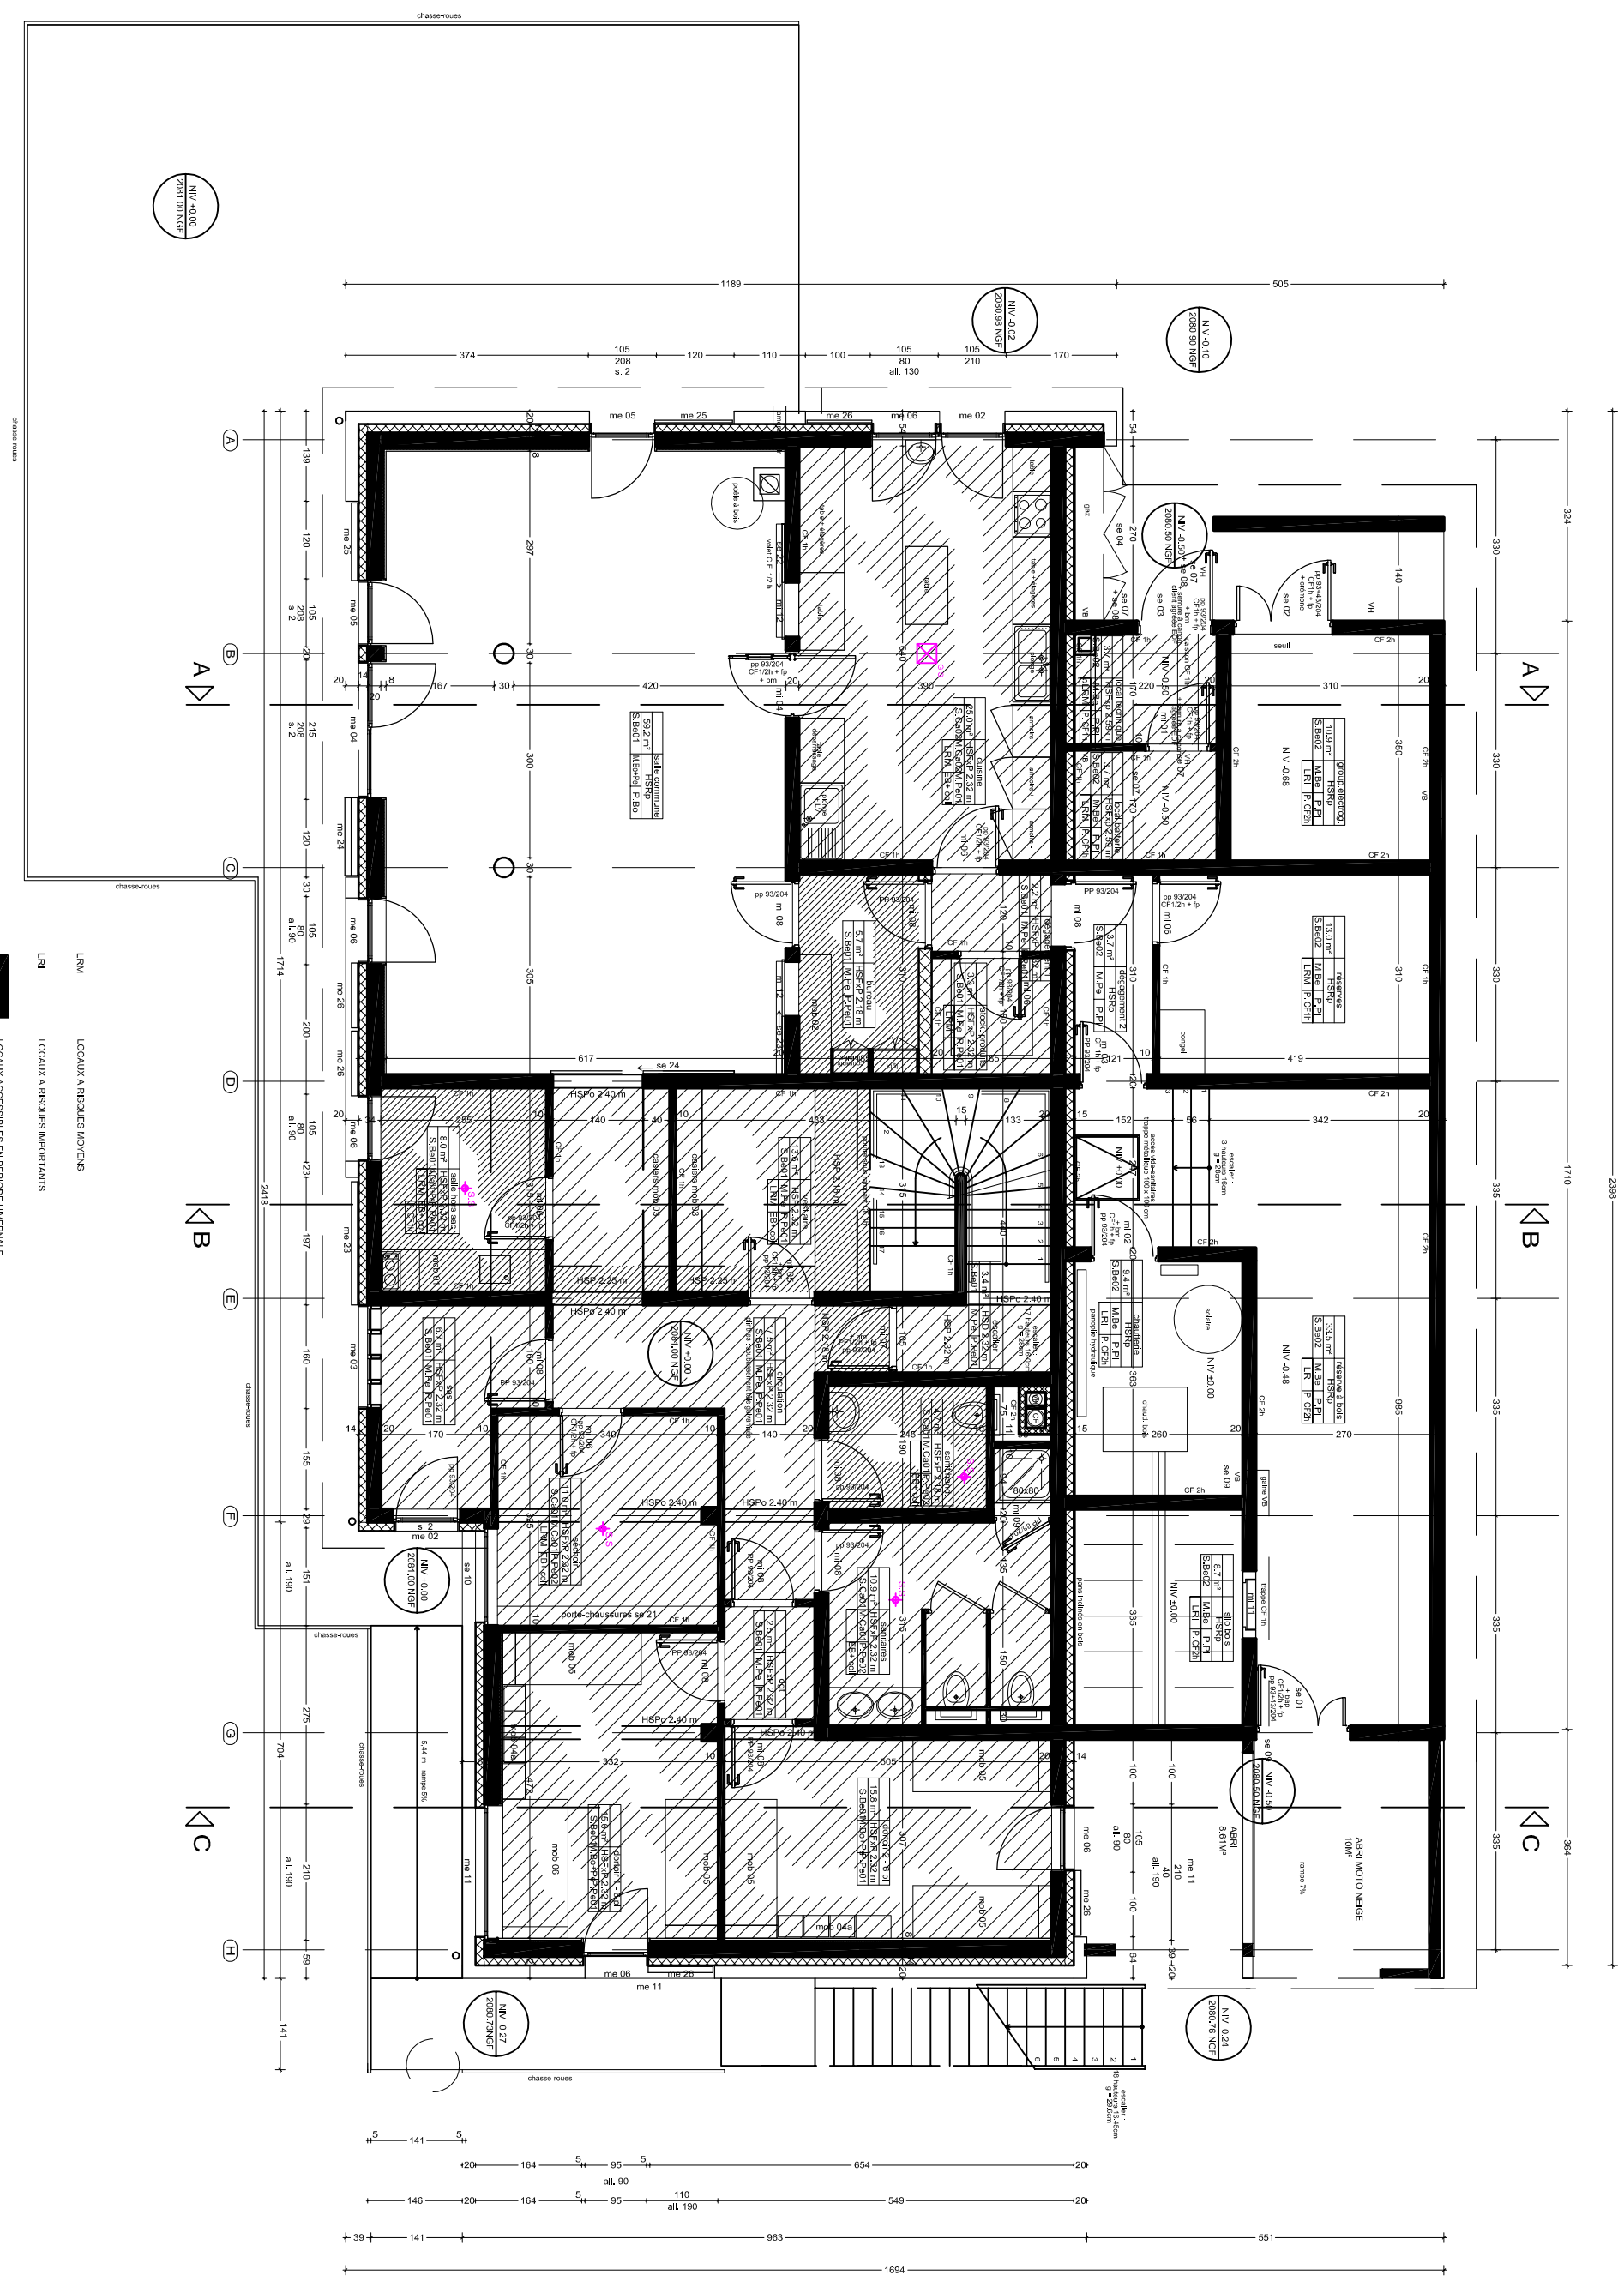

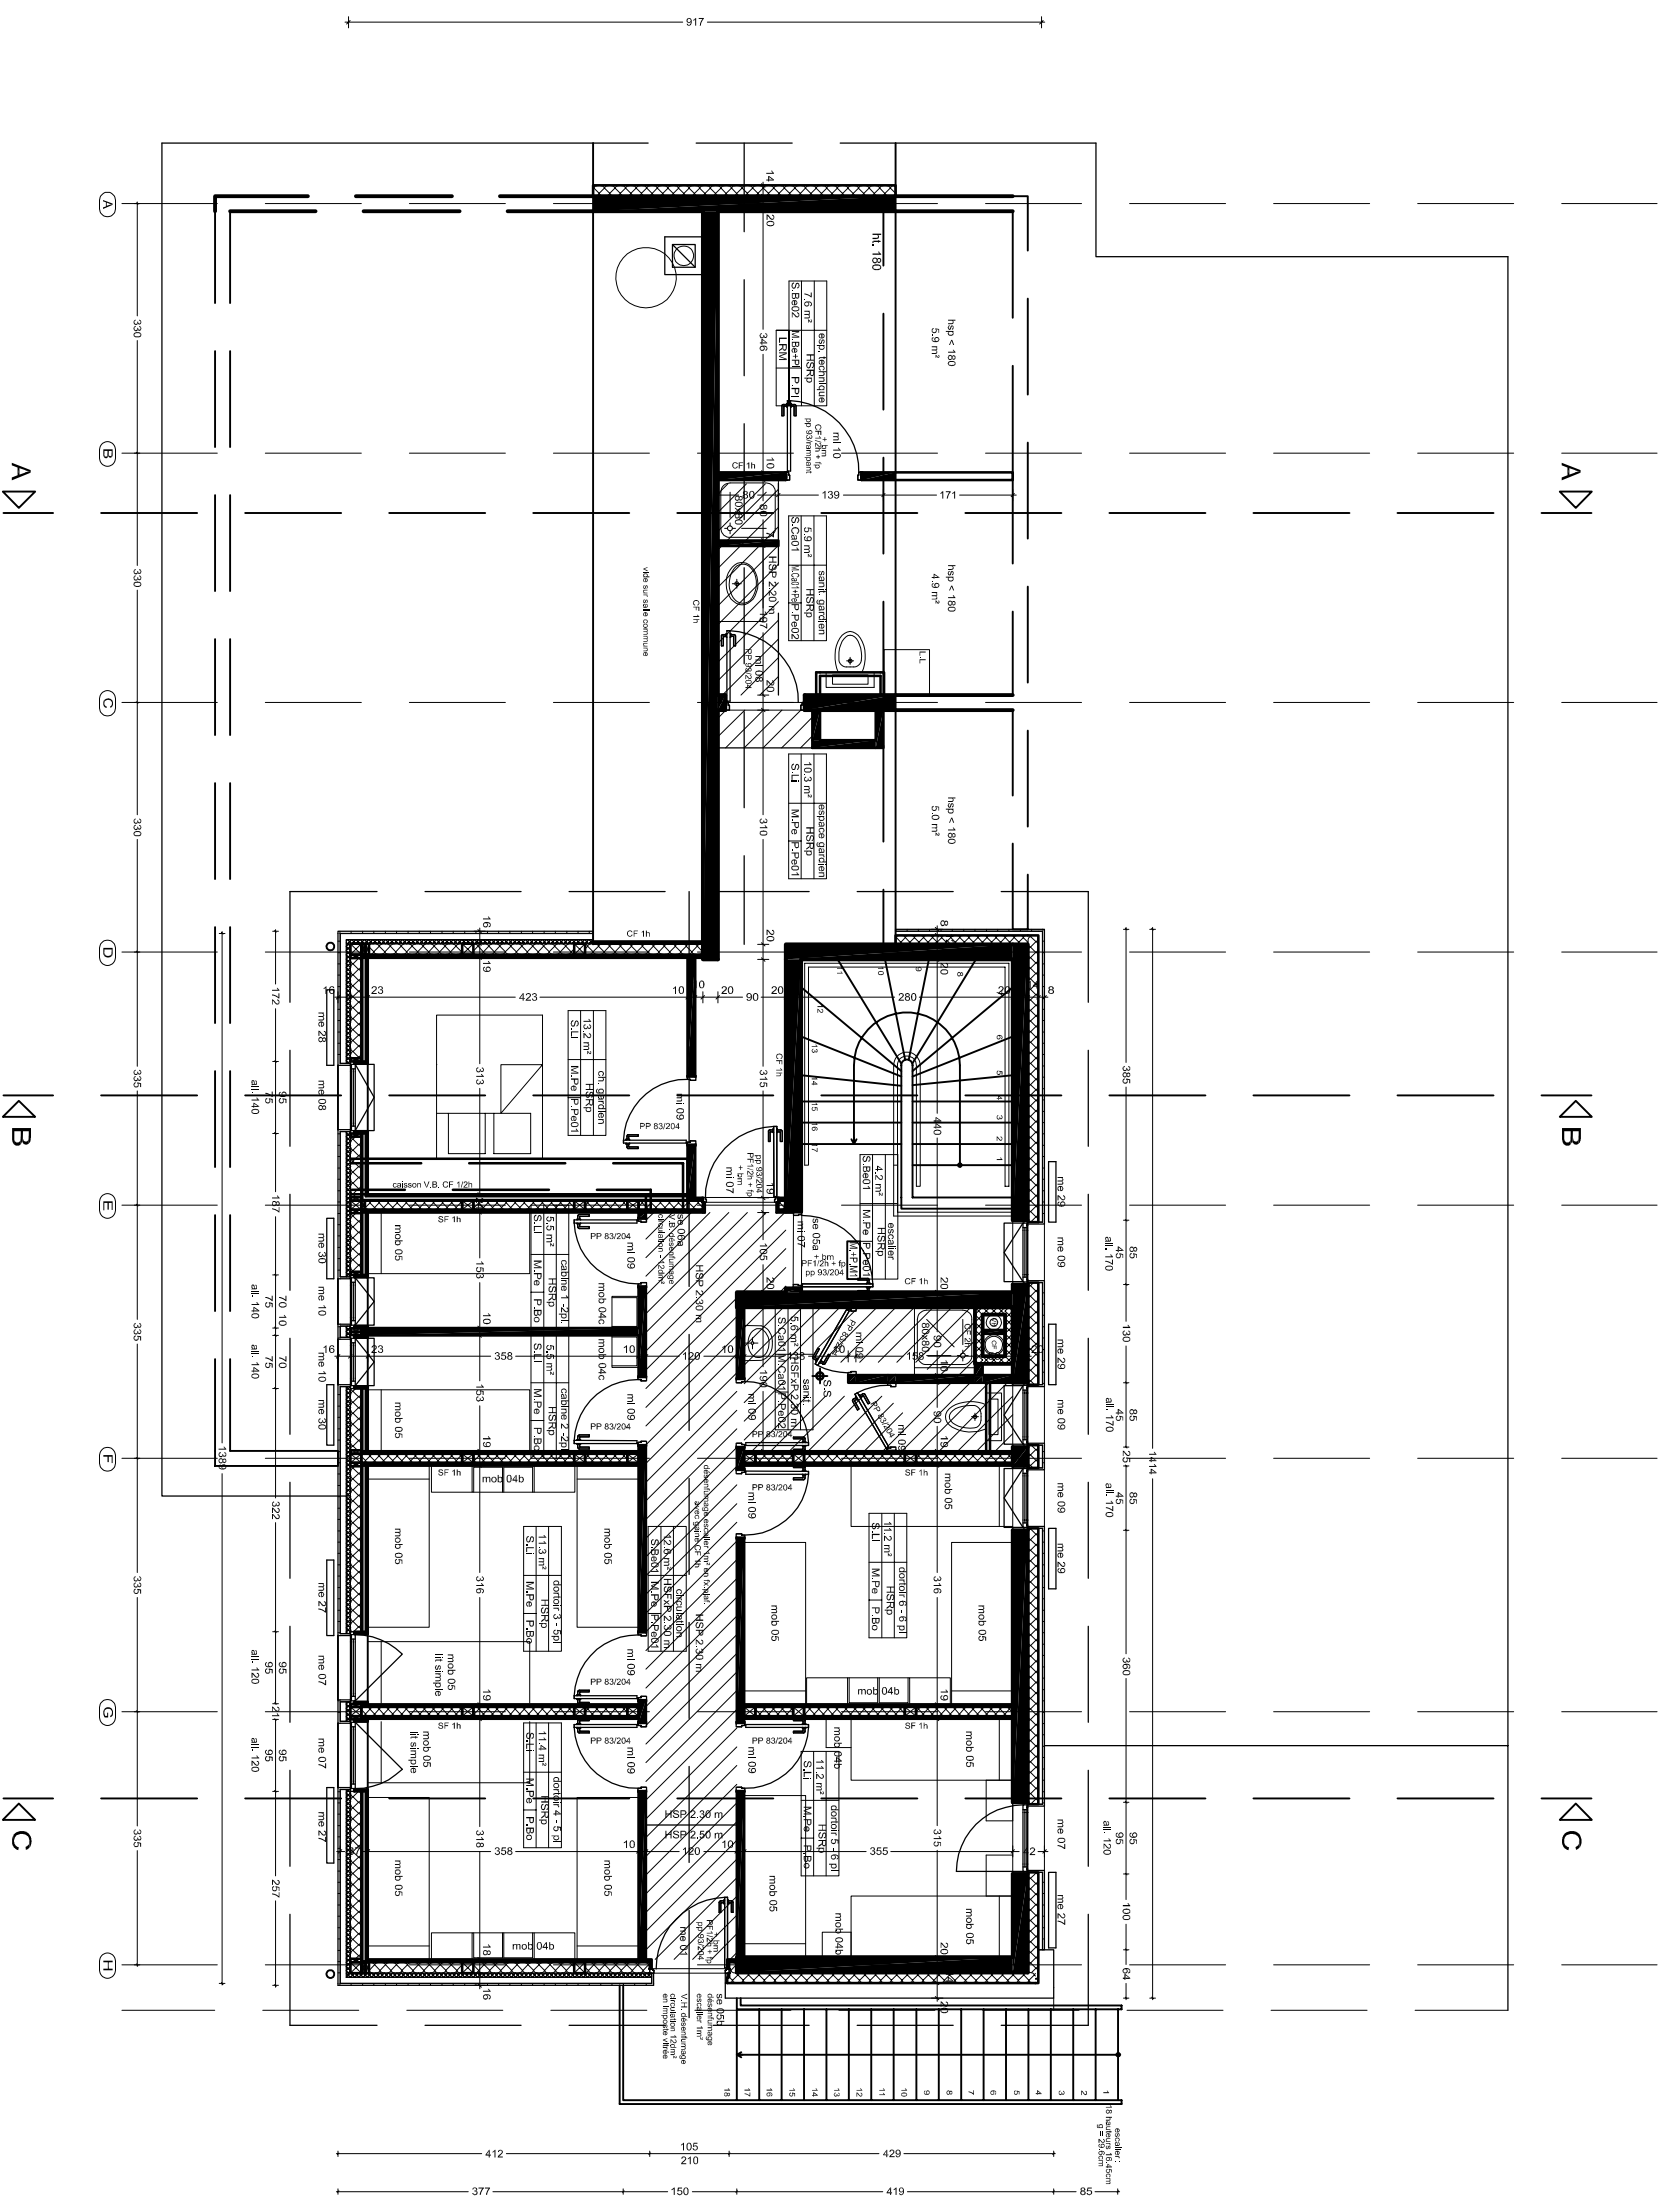


A|

K|B

K|C


TOITURE  
ECHELLE 1/100

égout +1.15 = 2082.15NGF

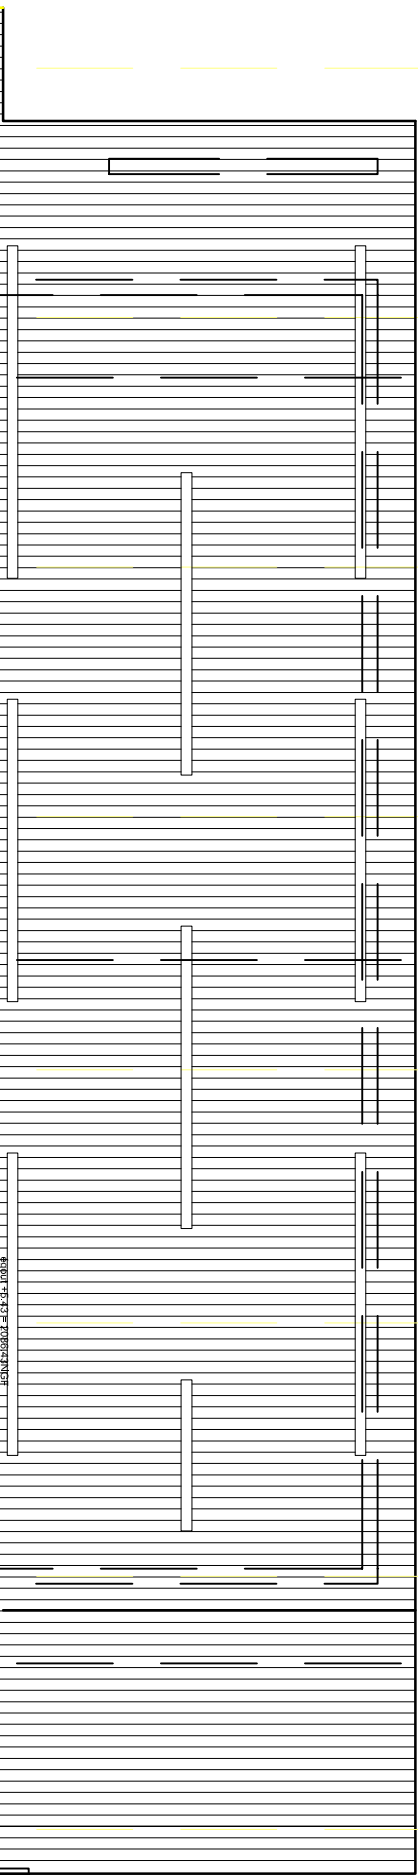


balcon +0.35 = 2087.58NGF


balcon +0.07 = 2080.07NGF

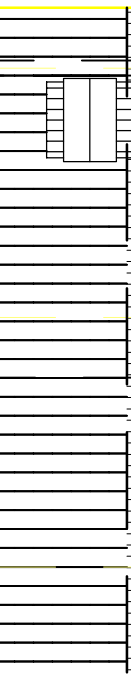

1	
2	
3	
4	
5	
6	
7	
8	
9	
10	
11	
12	
13	
14	
15	
16	
17	
18	

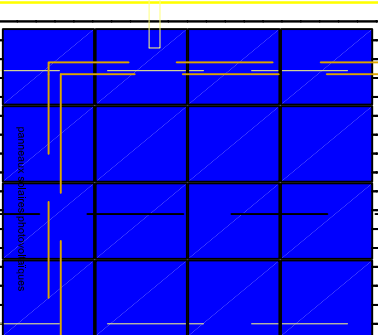


égout +5.43 = 2080.43NGF

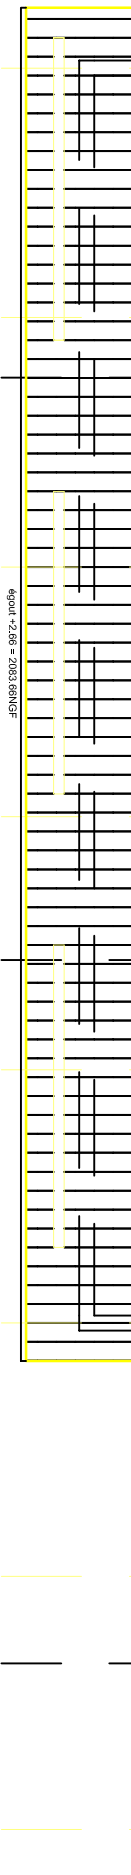


égout -2.50 = 2083.58NGF


façade est

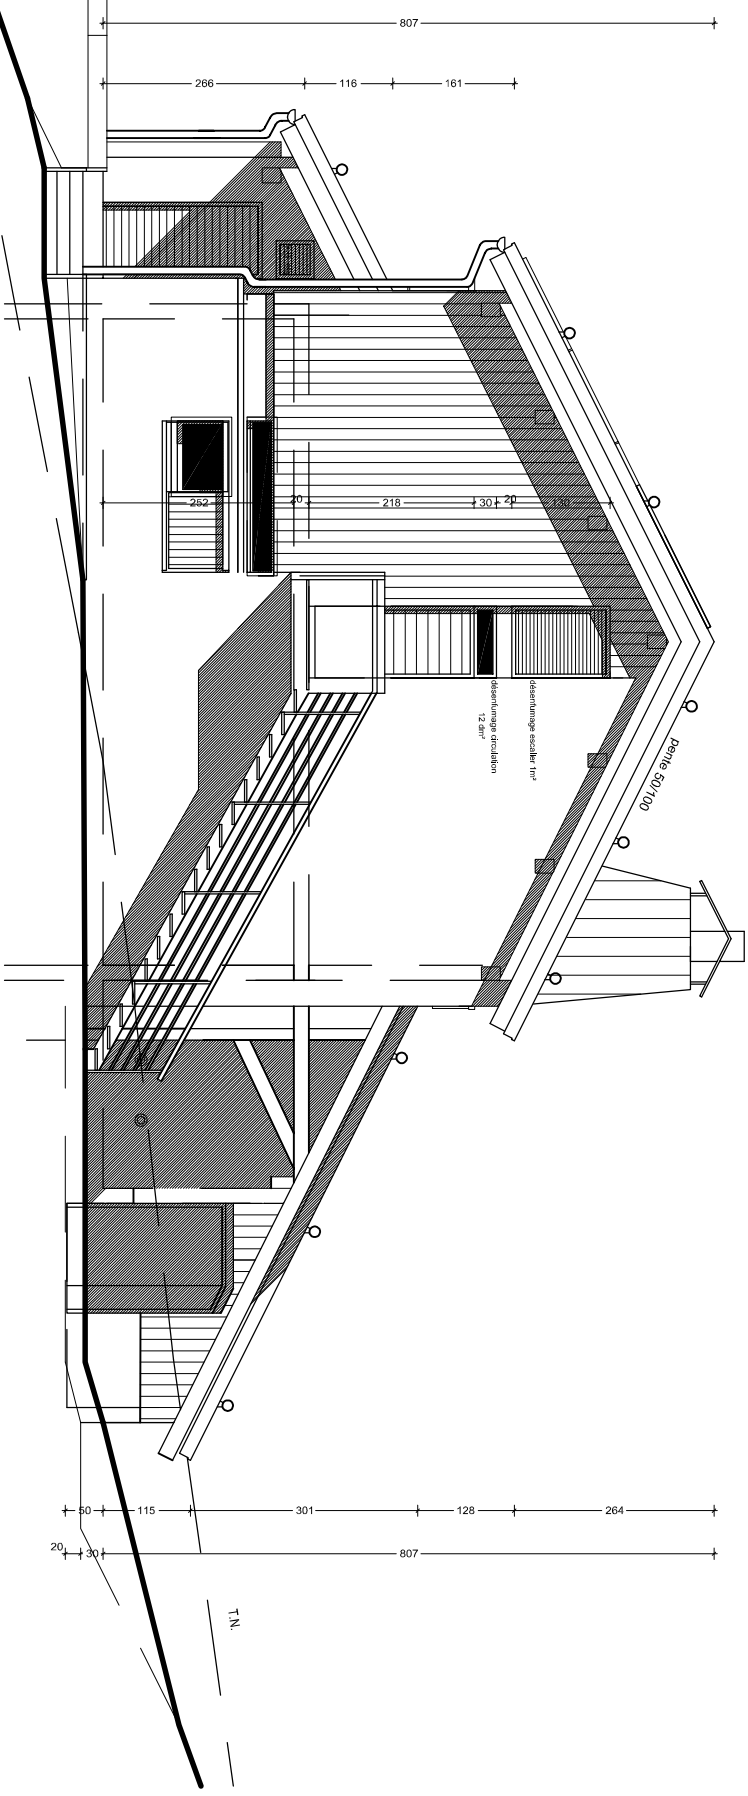


façade nord

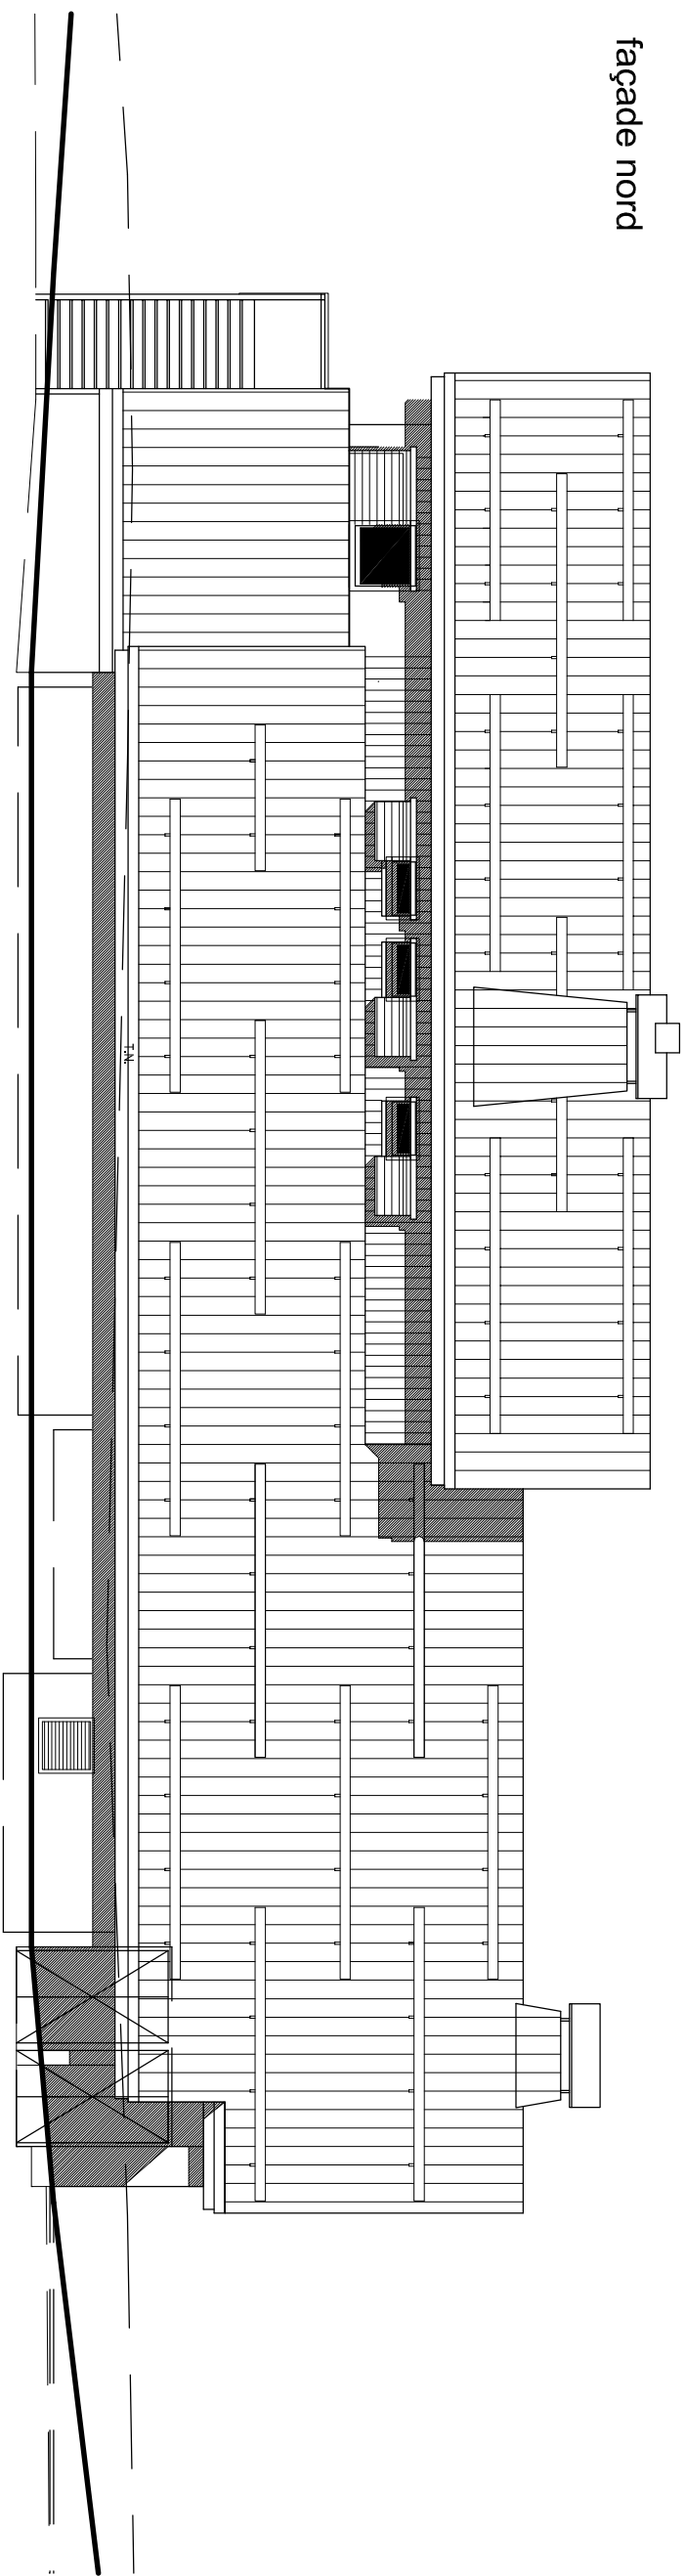


façade ouest

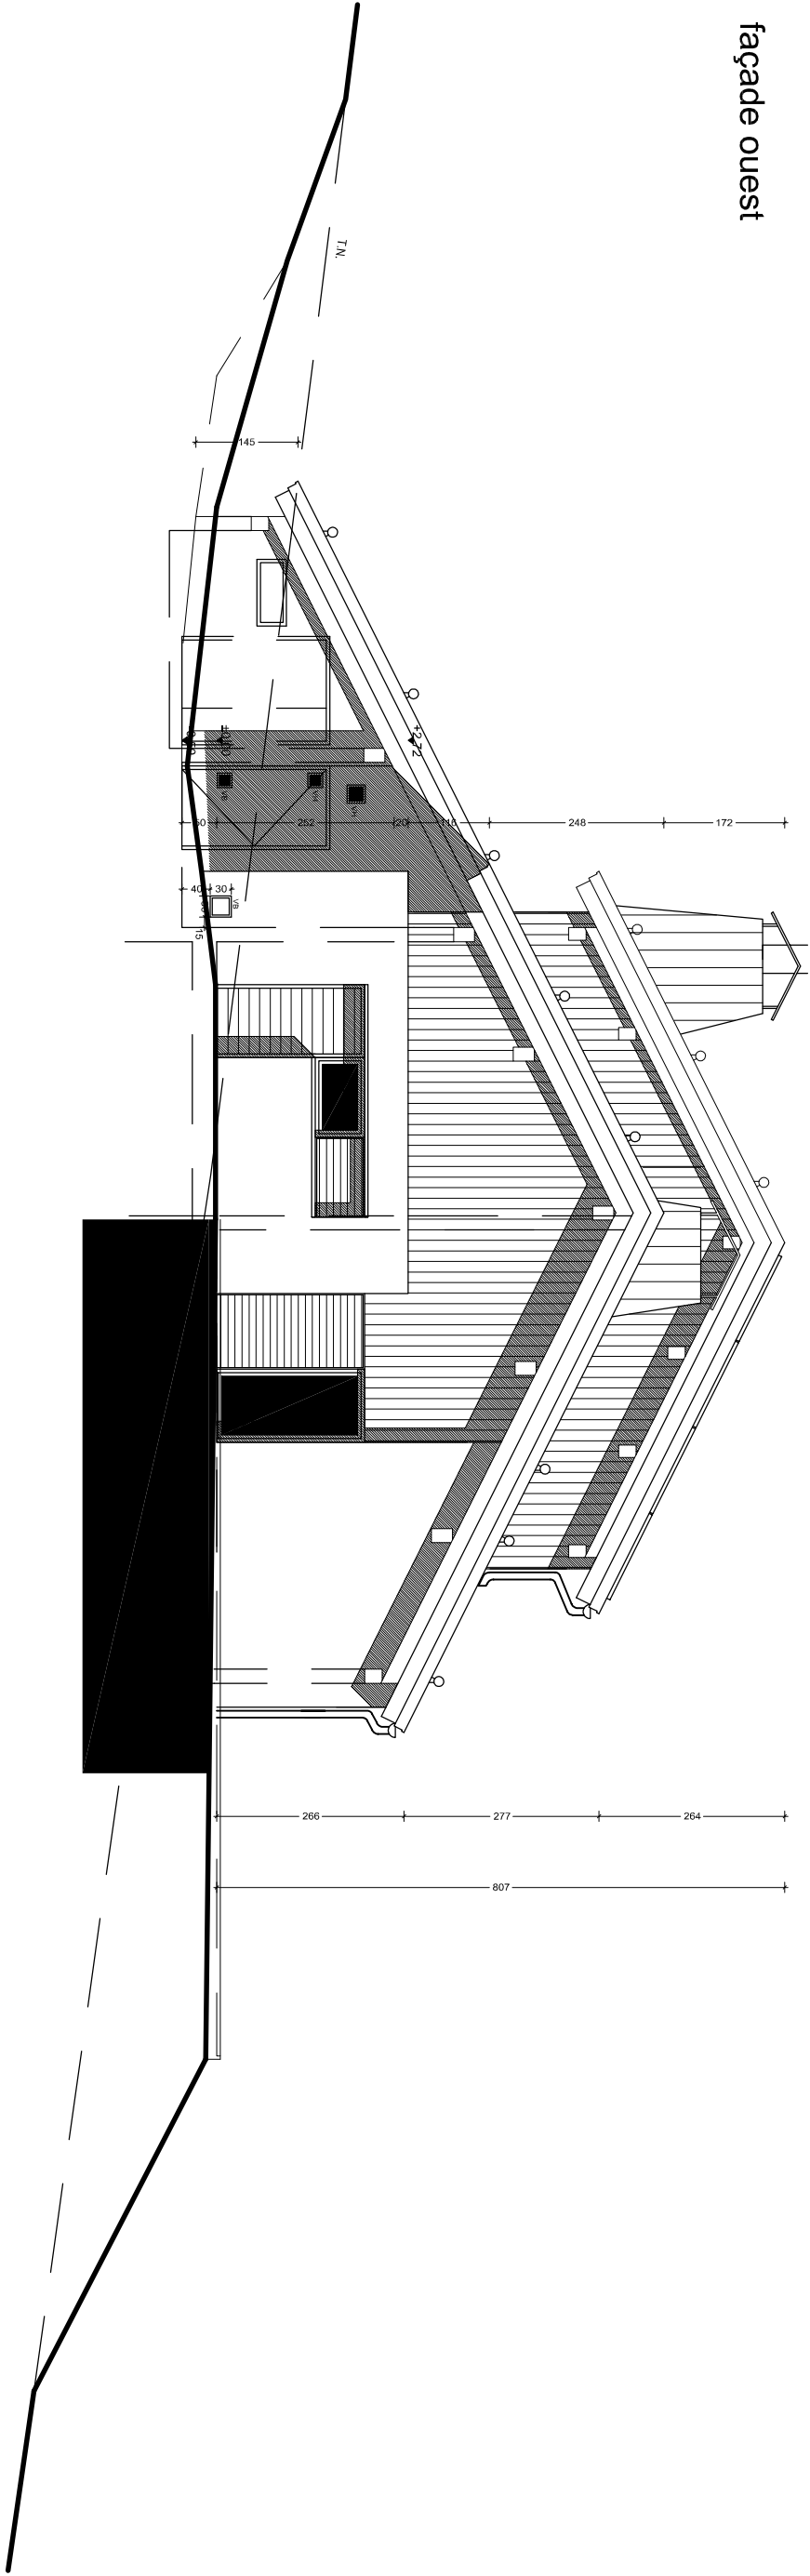

façade sud

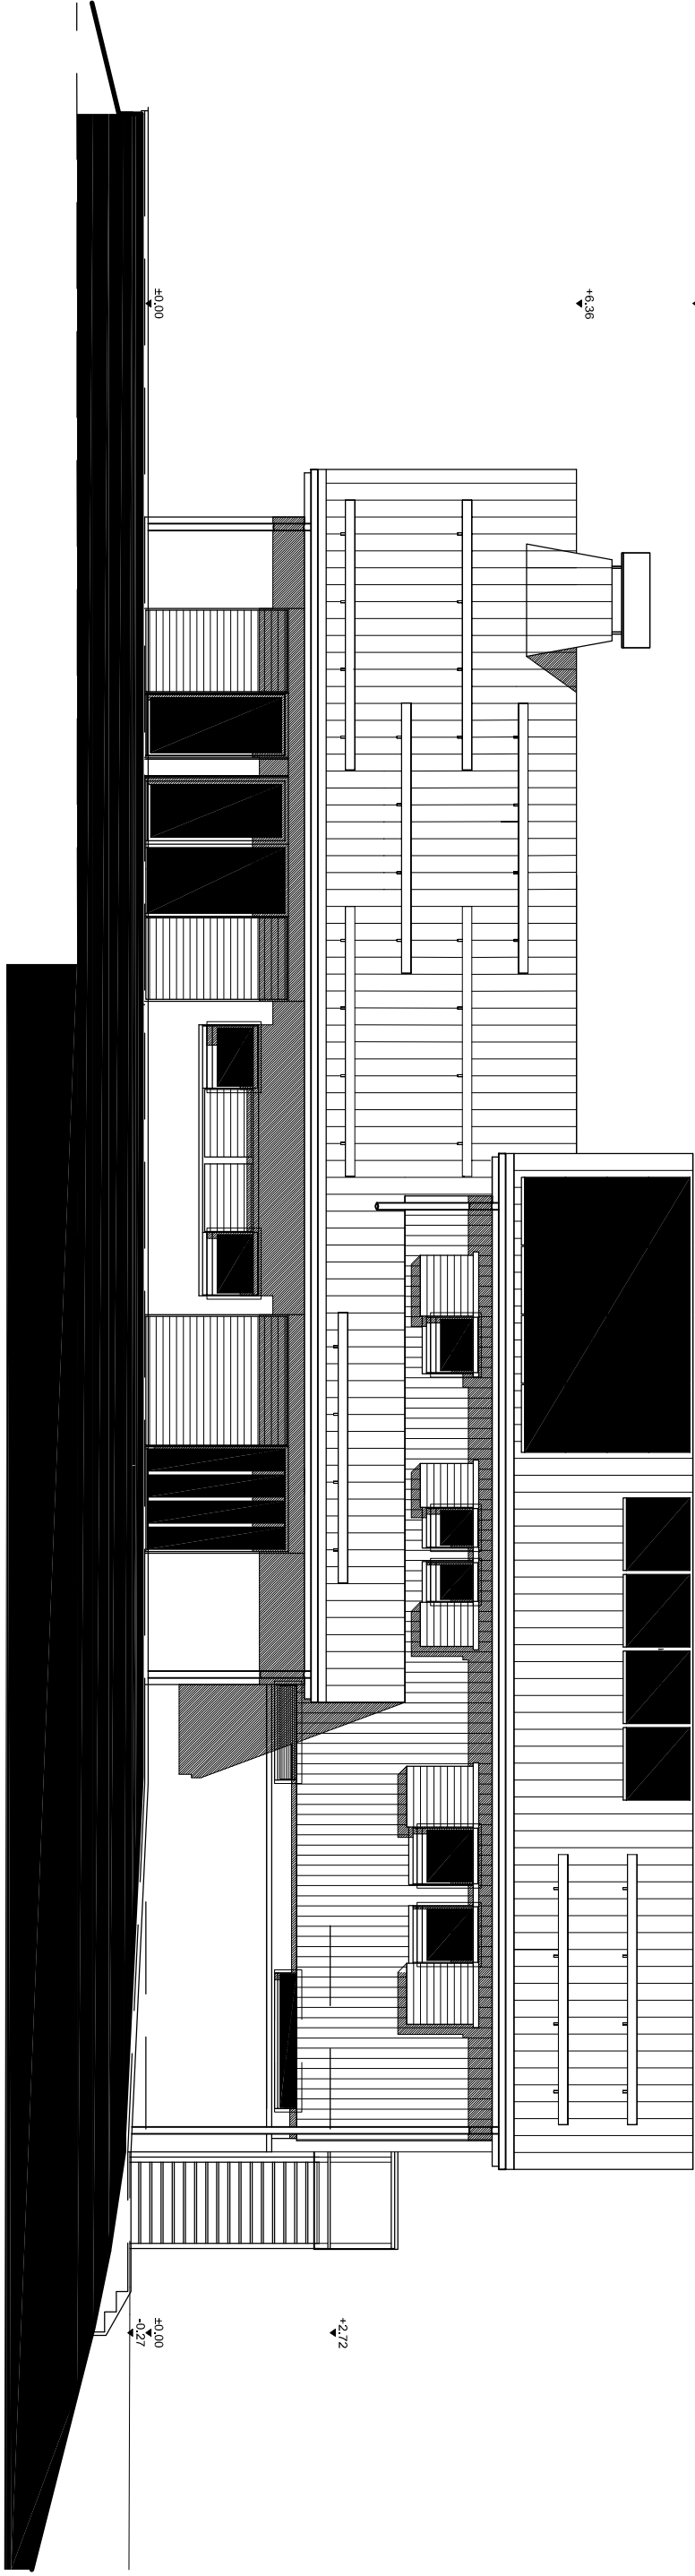

coupe AA

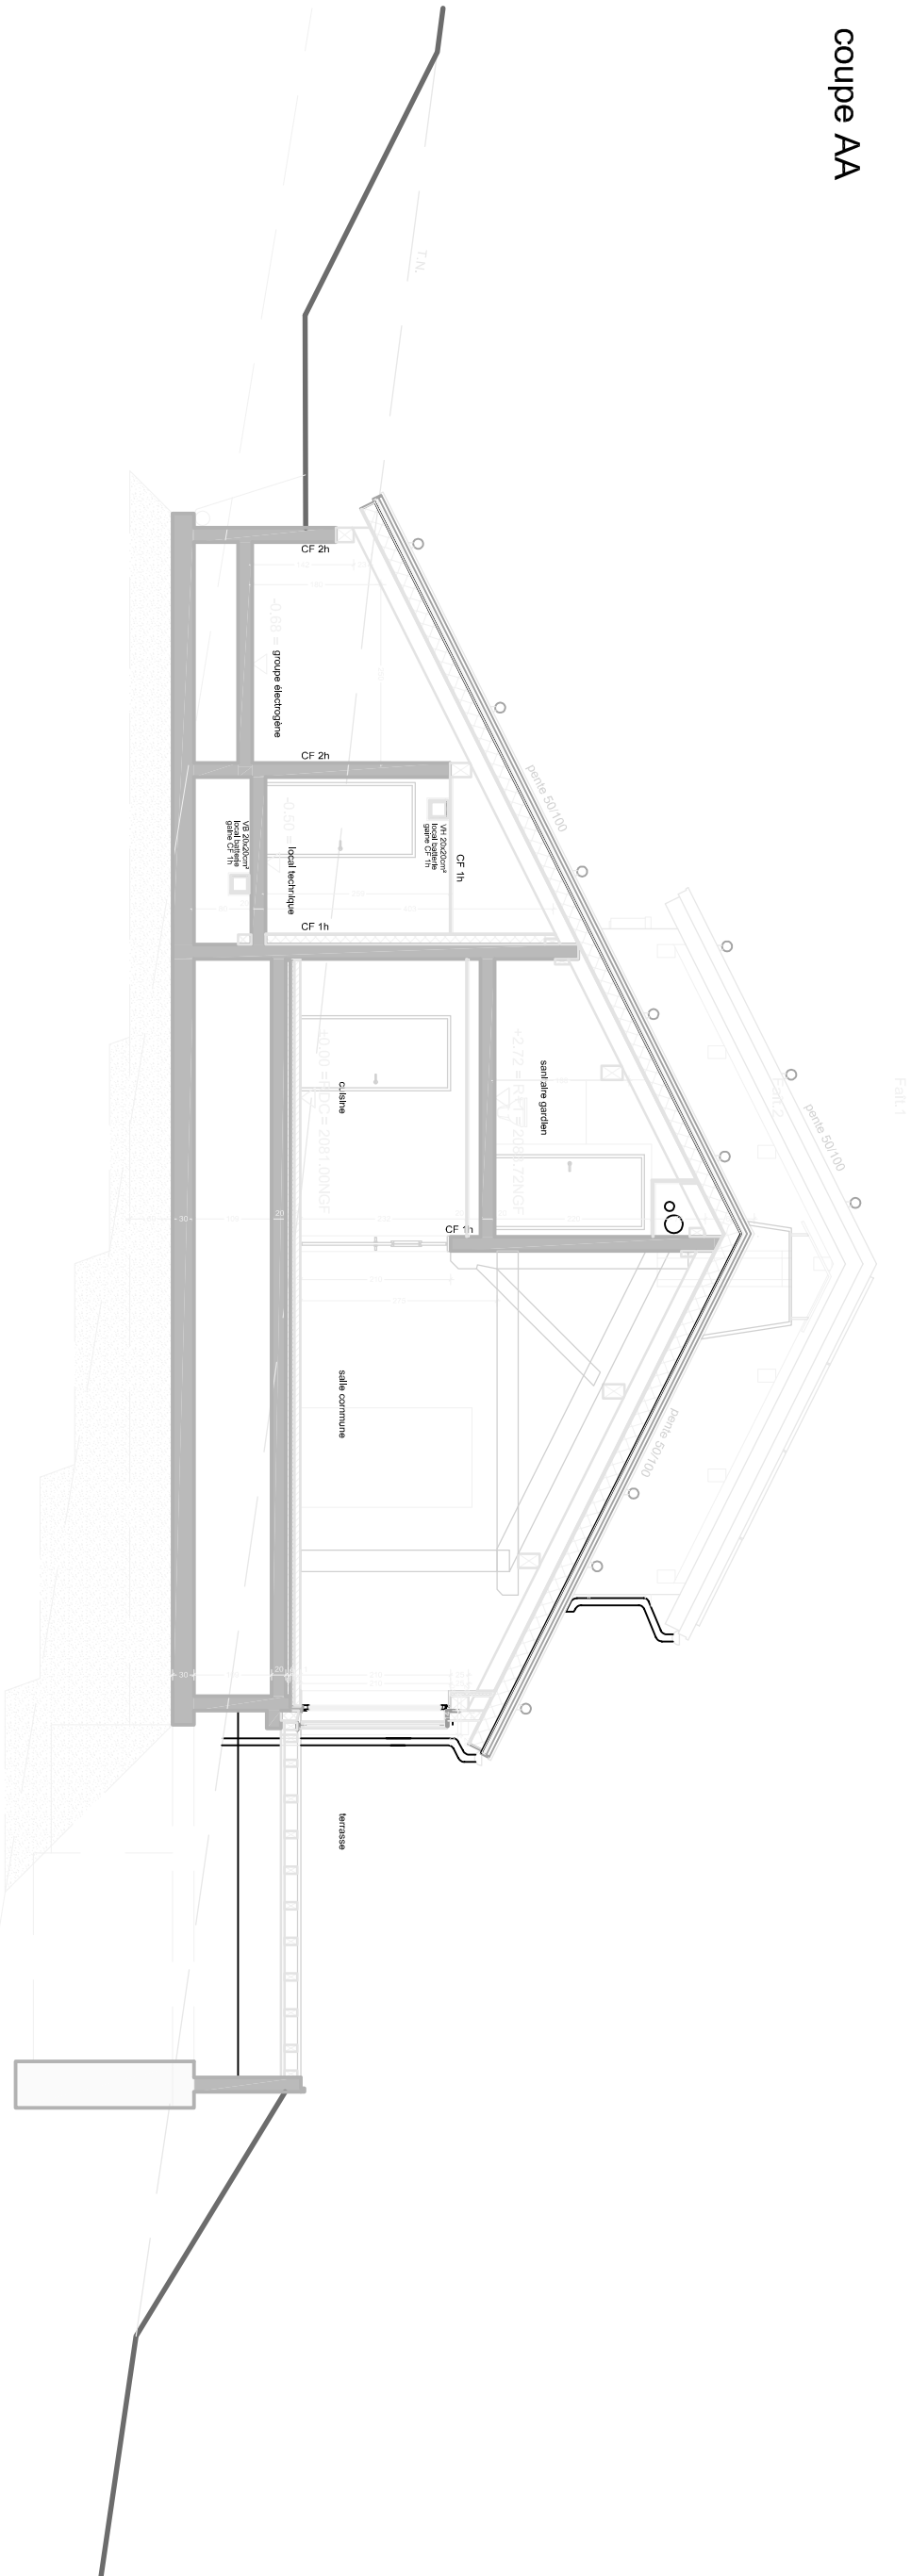

coupe BB

